
Legend:

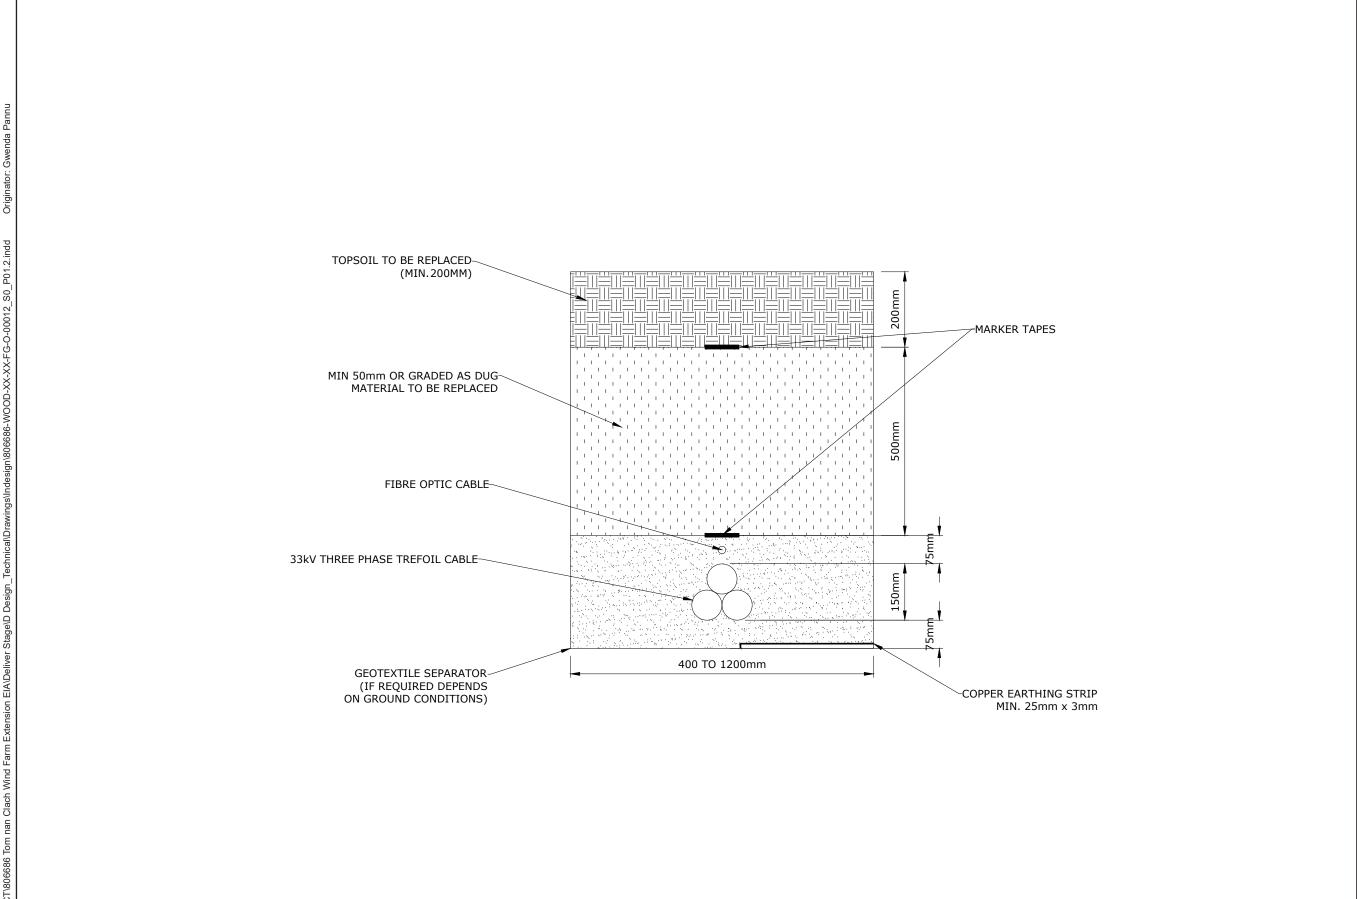

Title: Typical Cable and Trench Cross Section Project: Tom na Clach Wind Farm Extension Source: Client: Infinergy Drawn by: Checked: panng hughg Date: Figure: November 2021 3.11 Revision No: Scale: 1:10 P01.2

**INFINERGY** 

Drawing Ref: 806686-WOOD-XX-XX-FG-O-00012\_S0\_P01.2