


Originator: Gwenda Pannu
 \\GOS-FS14\shared\GWM\DATA\PROJECT\806686 Tom na Clach Wind Farm Extension EIA\Deliver Stage\Design_Technical\Drawings\Indesign\806686-WOOD-XX-XX-FG-O-00004_S0_P01.3.indd

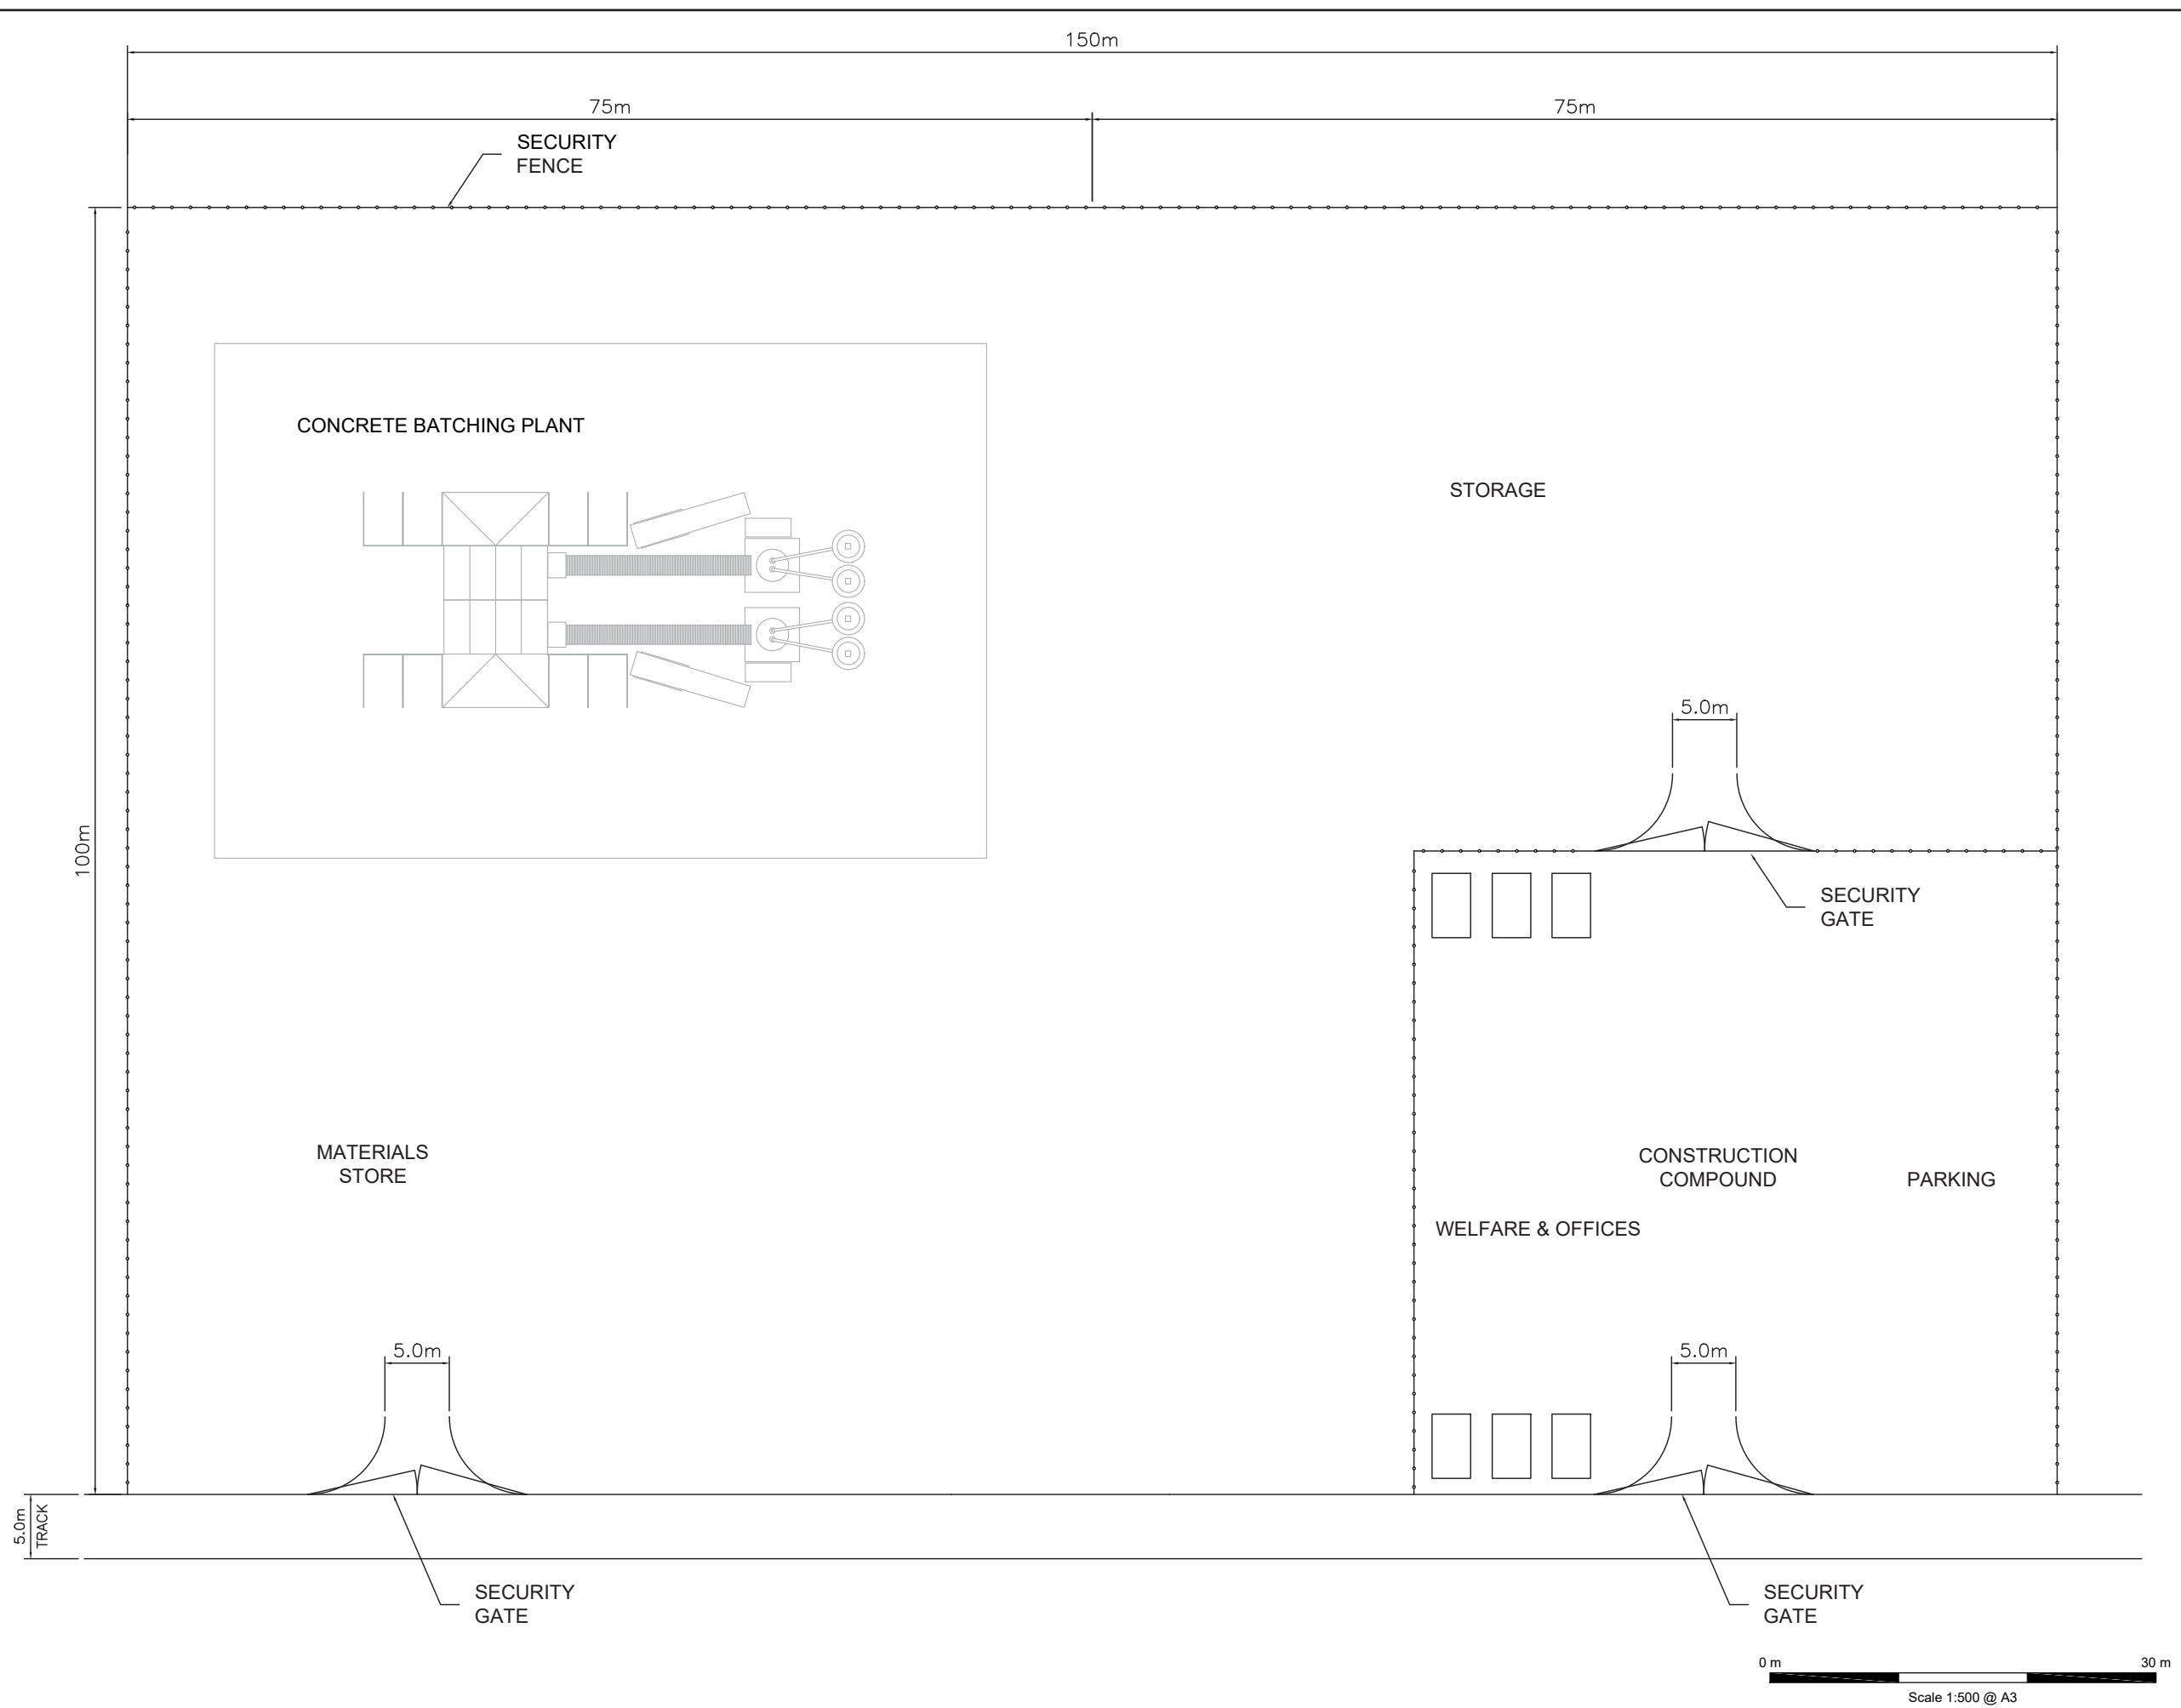

Legend:

Title:
Typical Construction Compound

Project:
Tom na Clach Wind Farm Extension

Source:

Client:
Infinergy

Drawn by: panng	Checked: hughg
Date: December 2021	Figure: 3.4
Scale: 1:500	Revision No: P01.3

Drawing Ref:
806686-WOOD-XX-XX-FG-O-00004_S0_P01.3