


Originator: Gwenda Pannu
 \GOS-FS14\shared\GWM\DATA\PROJECT\806686 Tom na Clach Wind Farm Extension EIA\Deliver Stage\Design_Technical\Drawings\InDesign\806686-WOOD-XX-XX-FG-O-00005_S0_P01.3.indd

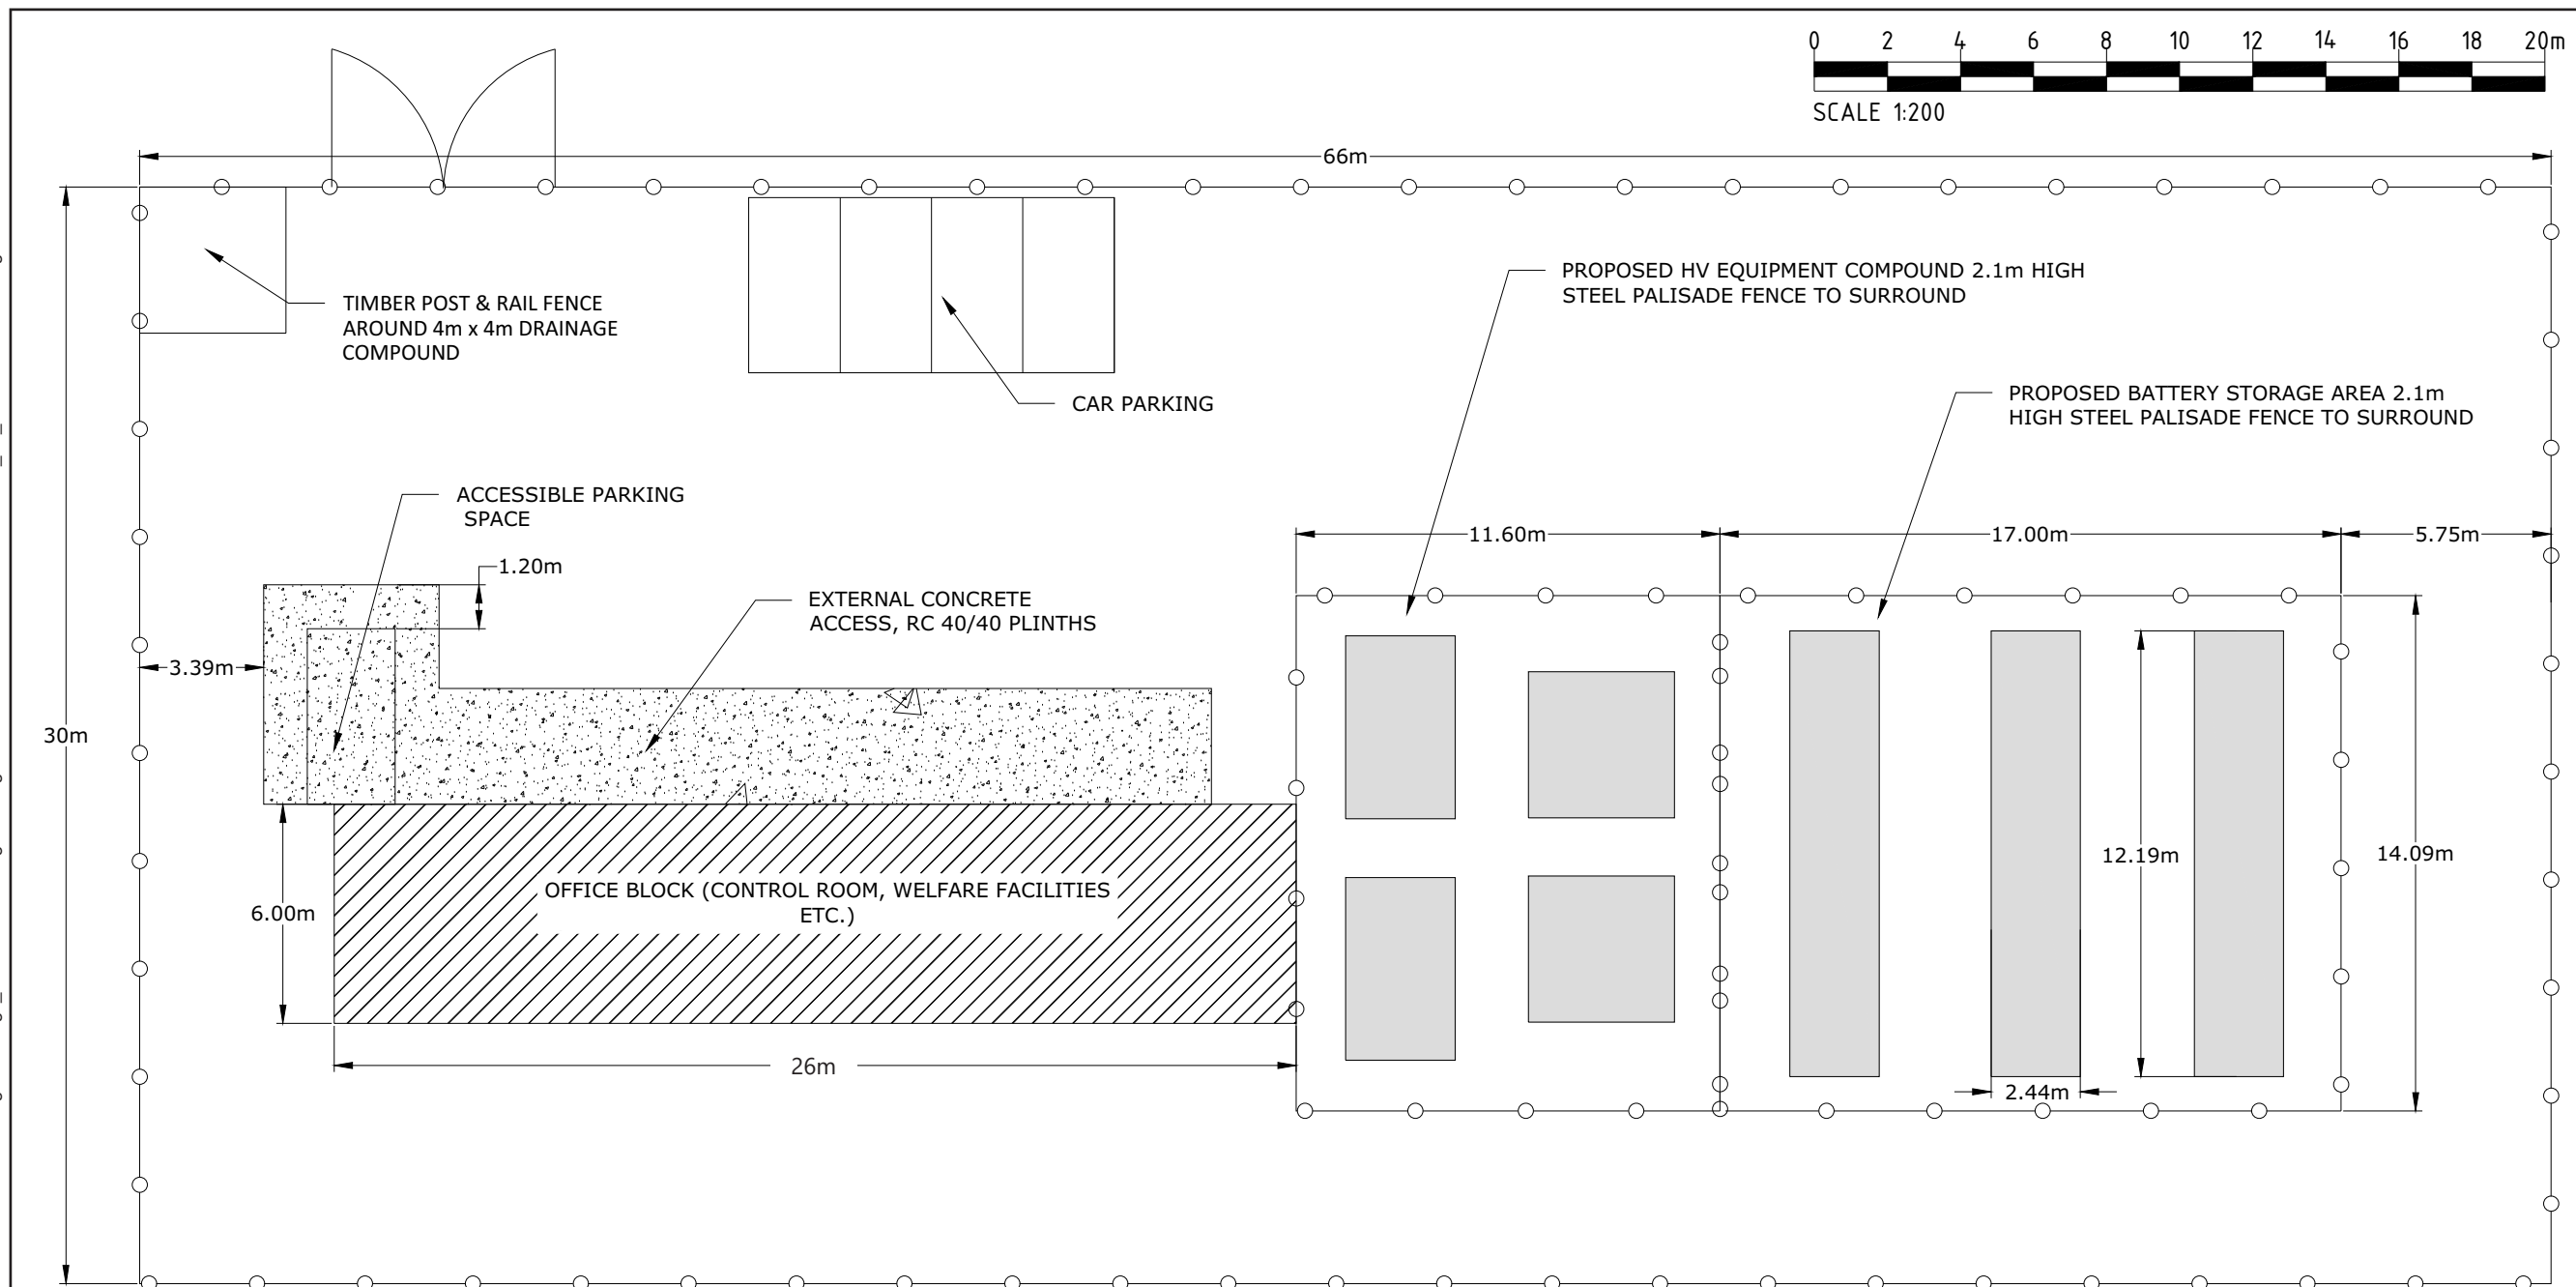

Legend:

Title:
 Typical Control Building and Compound

Project:
 Tom na Clach Wind Farm Extension

Source:

Client:
 Infinergy

Drawn by: panng
Checked: hughg

Date: December 2021
Figure: 3.5

Scale: 1:200
Revision No: P01.3

CONTROL BUILDING DETAIL

TYPICAL HV EQUIPMENT DETAIL

BATTERY STORAGE CONTAINER DETAIL

