
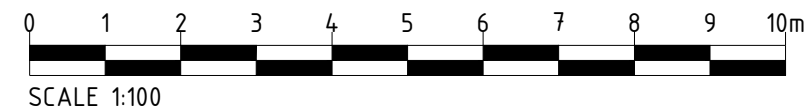


Originator: Neil Patton
 \GOS-FS14\shared\GWM\DATA\PROJECT\806686 Tom na Clach Wind Farm Extension EIA\Deliver Stage\Design_Technical\Drawings\Design\806686-WOOD-XX-XX-FG-O-00009_S0_P01.1.indd

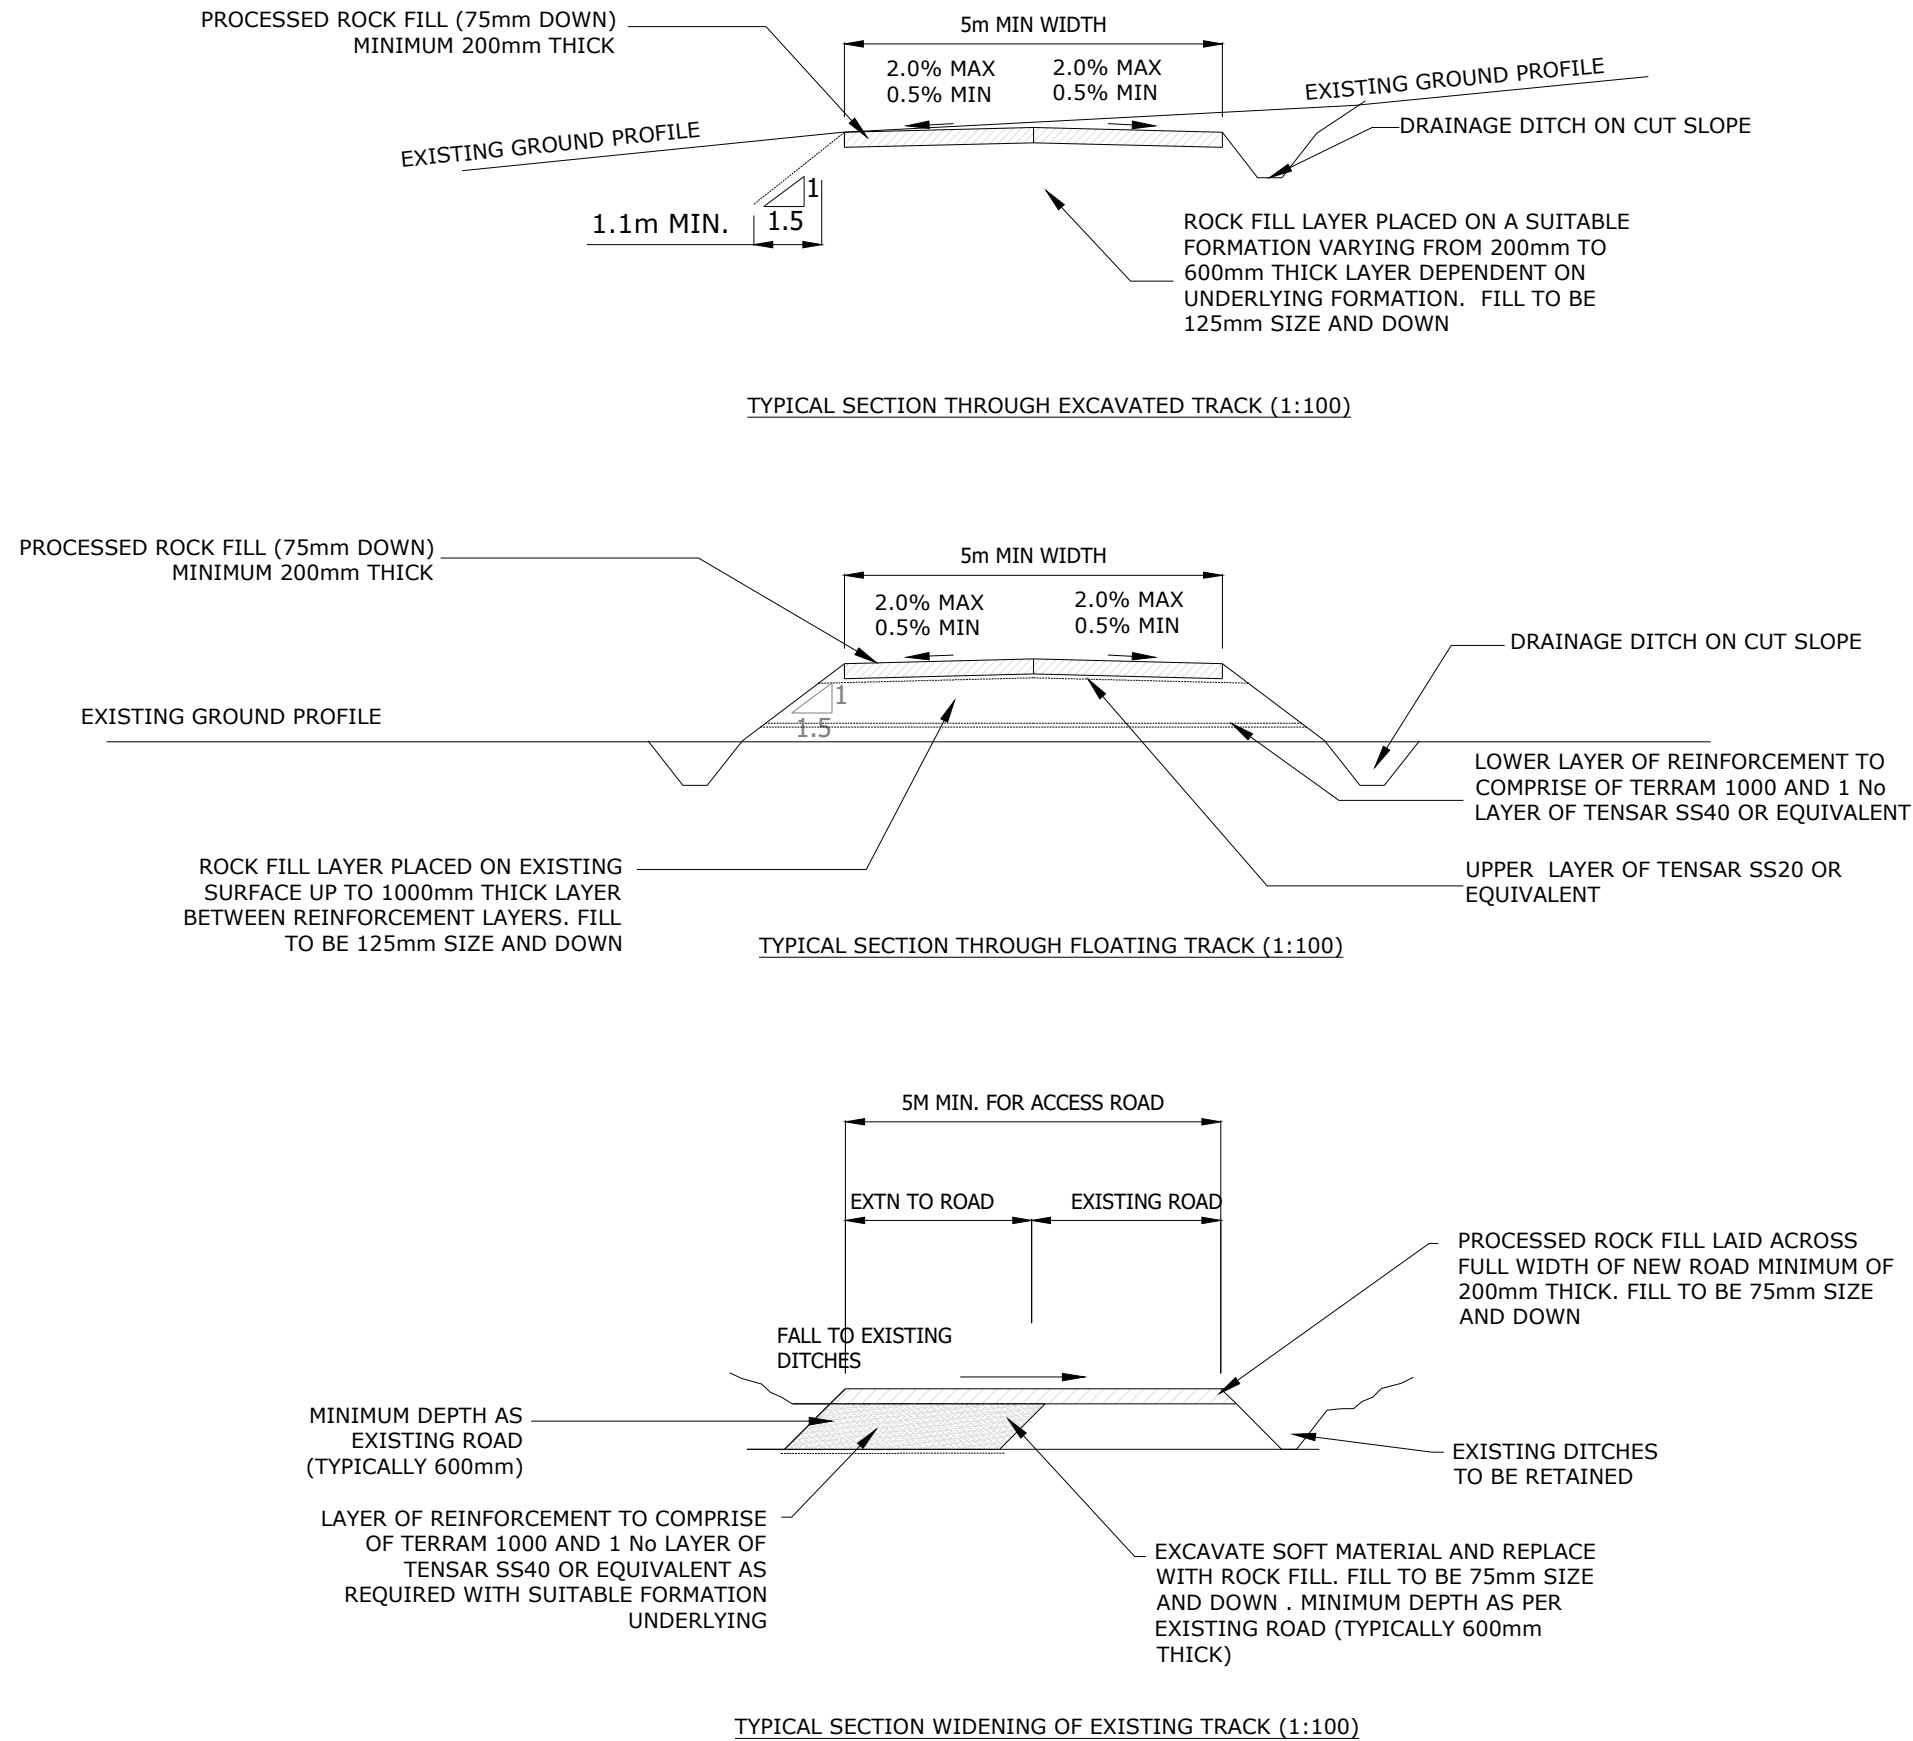

Legend:

Title:
 Typical Road Construction

Project:
 Tom na Clach Wind Farm Extension

Source:

Client:
 Infinergy

Drawn by: pattn
Checked: hughg

Date: August 2021
Figure: 3.8

Scale: 1:100
Revision No: a

Drawing Ref:
 806686-WOOD-XX-XX-FG-O-00009_S0_P01.1