


Previous T1 location with estimated peat depth

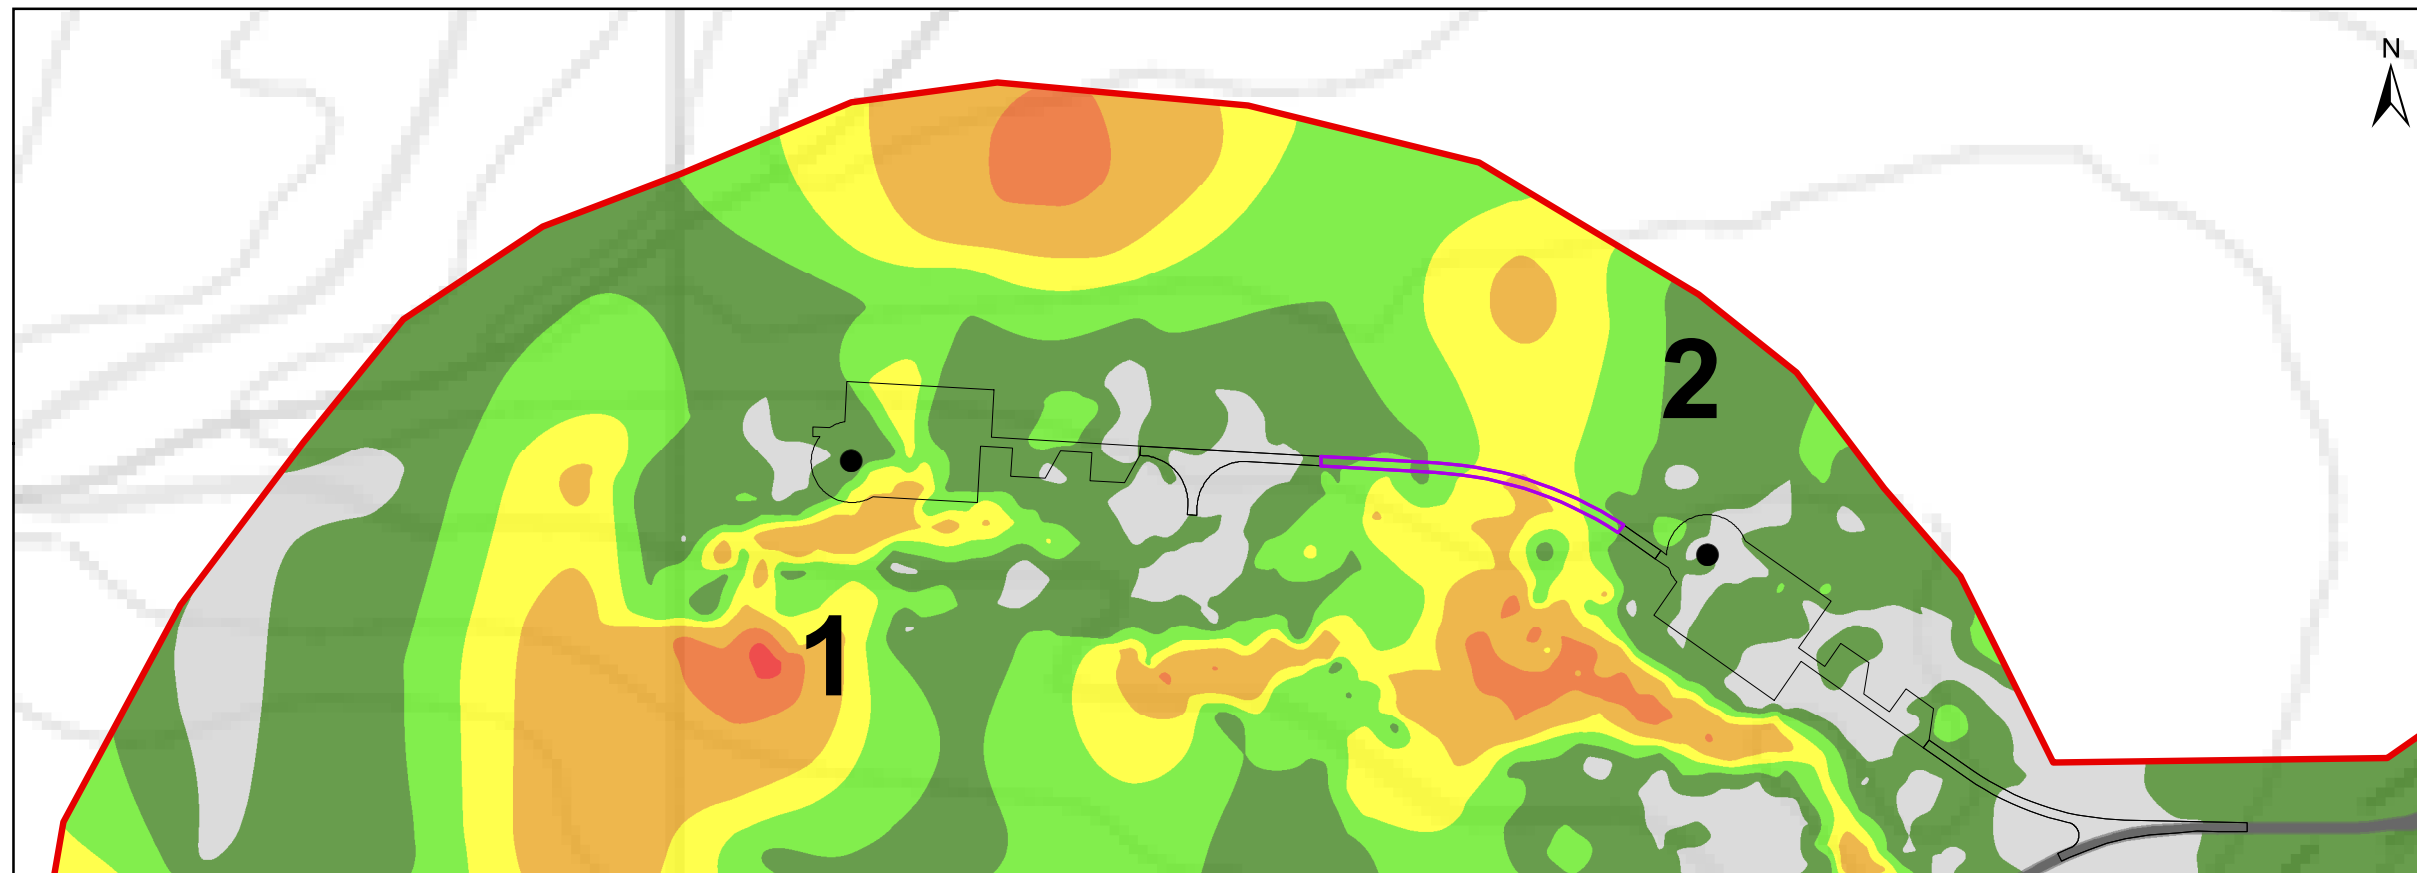

New T1 location with estimated peat depth

Legend: Site Boundary Turbine Locations TNC Extension Layout Floating Track Existing Track Estimated Peat Depth (m) 0 - 0.5 m > 0.5 - 1.0 m > 1.0 - 1.5 m > 1.5 - 2.0 m > 2.0 - 3.0 m > 3.0 - 4.0 m > 4.0 - 5.0 m > 5.0 m	
Title: Estimated Peat Depth Turbine T1	
Project: TNC Wind Farm Extension	
Source: © Crown copyright and database rights 2022 Ordnance Survey 0100031673	
Client: INFINERGY LTD	
Drawn by: JM	Checked: DS
Date: 22/11/2022	Figure: 13.1
Scale: 0 25 50 75 100 meters	Revision No: