


Previous T1 location with hydrological features

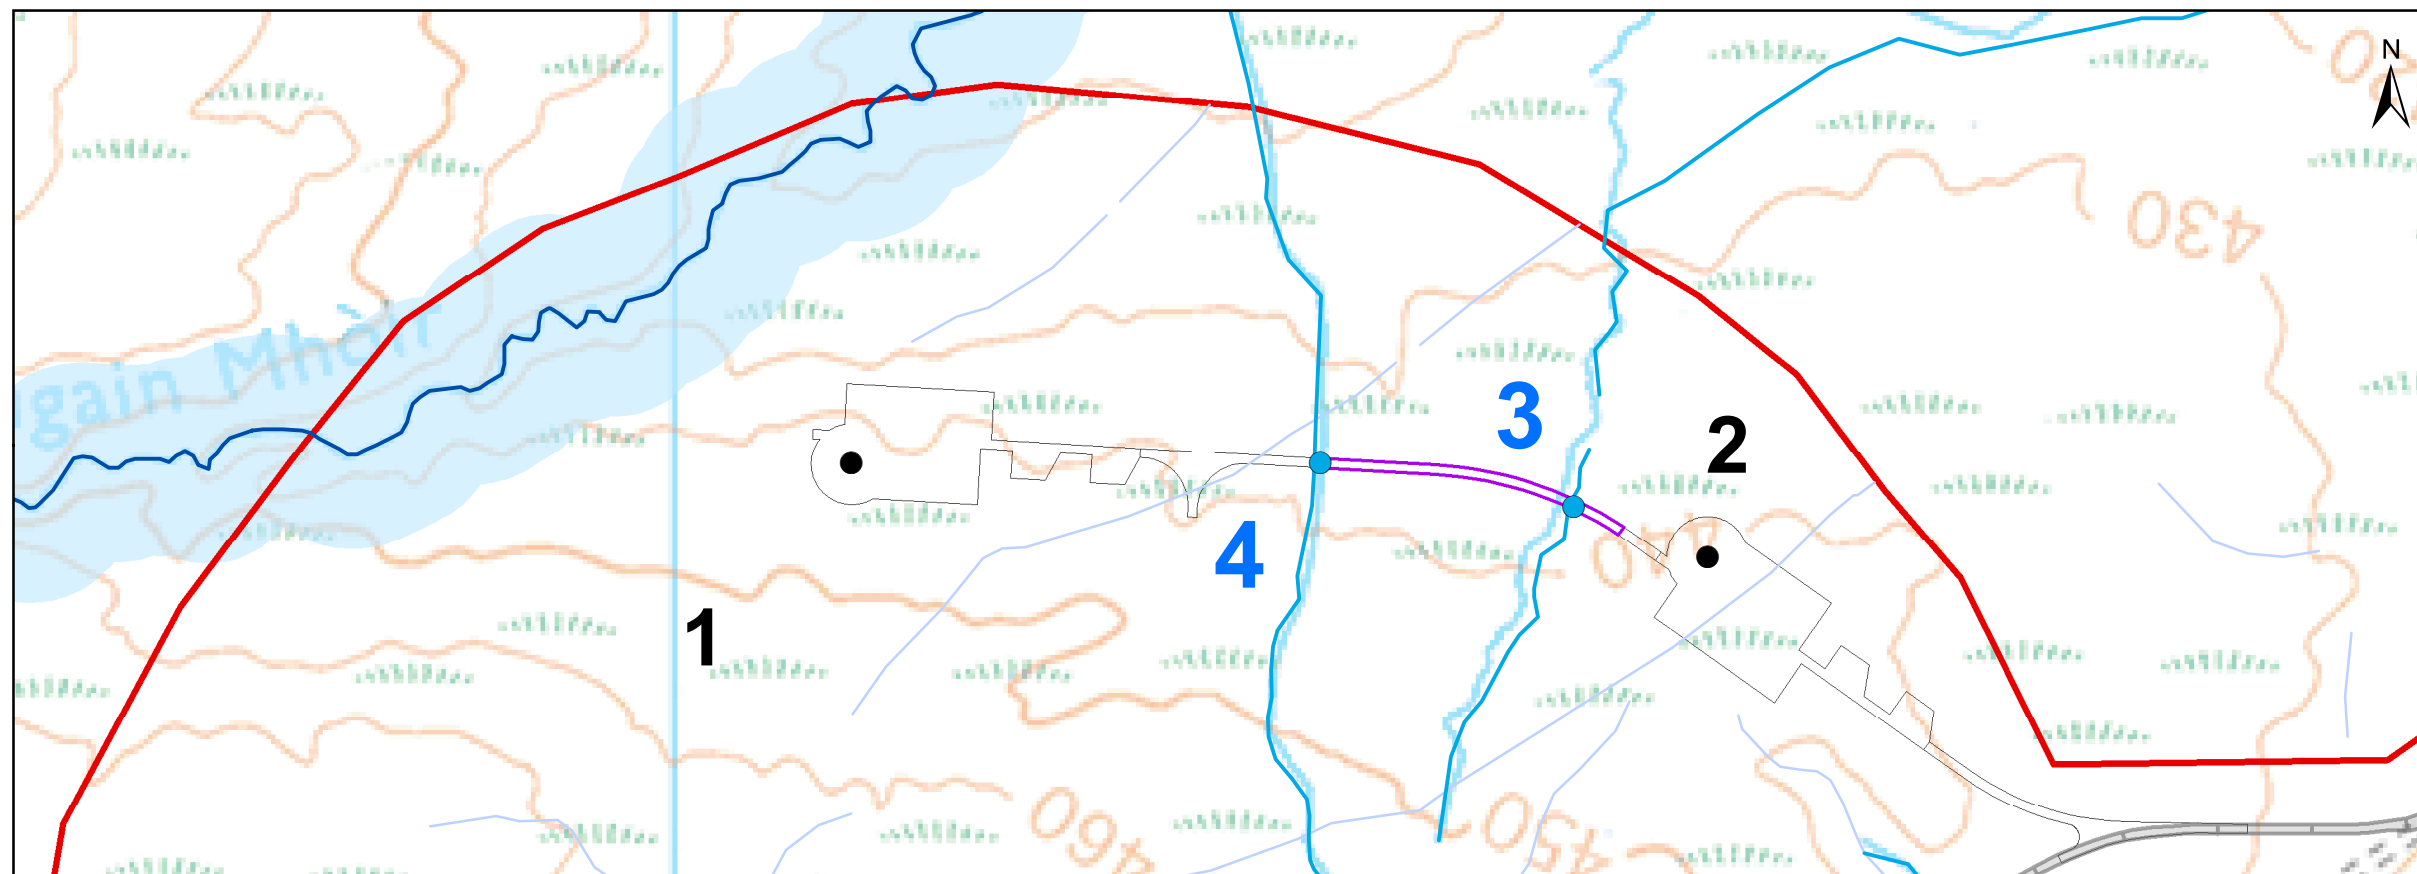

New T1 location with hydrological features

Legend:

- Site Boundary
- Turbine Locations
- TNC Extension Layout
- Floating Track
- Existing TNC Layout
- Watercourse Crossing Locations
- Watercourses (OS 50 K)
- Watercourses (OS 25 K)
- Drains
- Watercourse 50m Buffer (OS 50 K)

Title:
Hydrological Features Turbine T1

Project:
Tom na Clach Wind Farm Extension

Source:
© Crown copyright and database rights 2022
Ordnance Survey 0100031673

Client:
INFINERGY LTD

Drawn by: JM	Checked: DS
Date: 23/11/2022	Figure: 13.3

Scale:
0 25 50 75 100
meters

Scale:
1:4,000 @ A3

INFINERGY

FLUID
ENVIRONMENTAL CONSULTING