



Figure 13.4: Hydrological Features Turbine T4

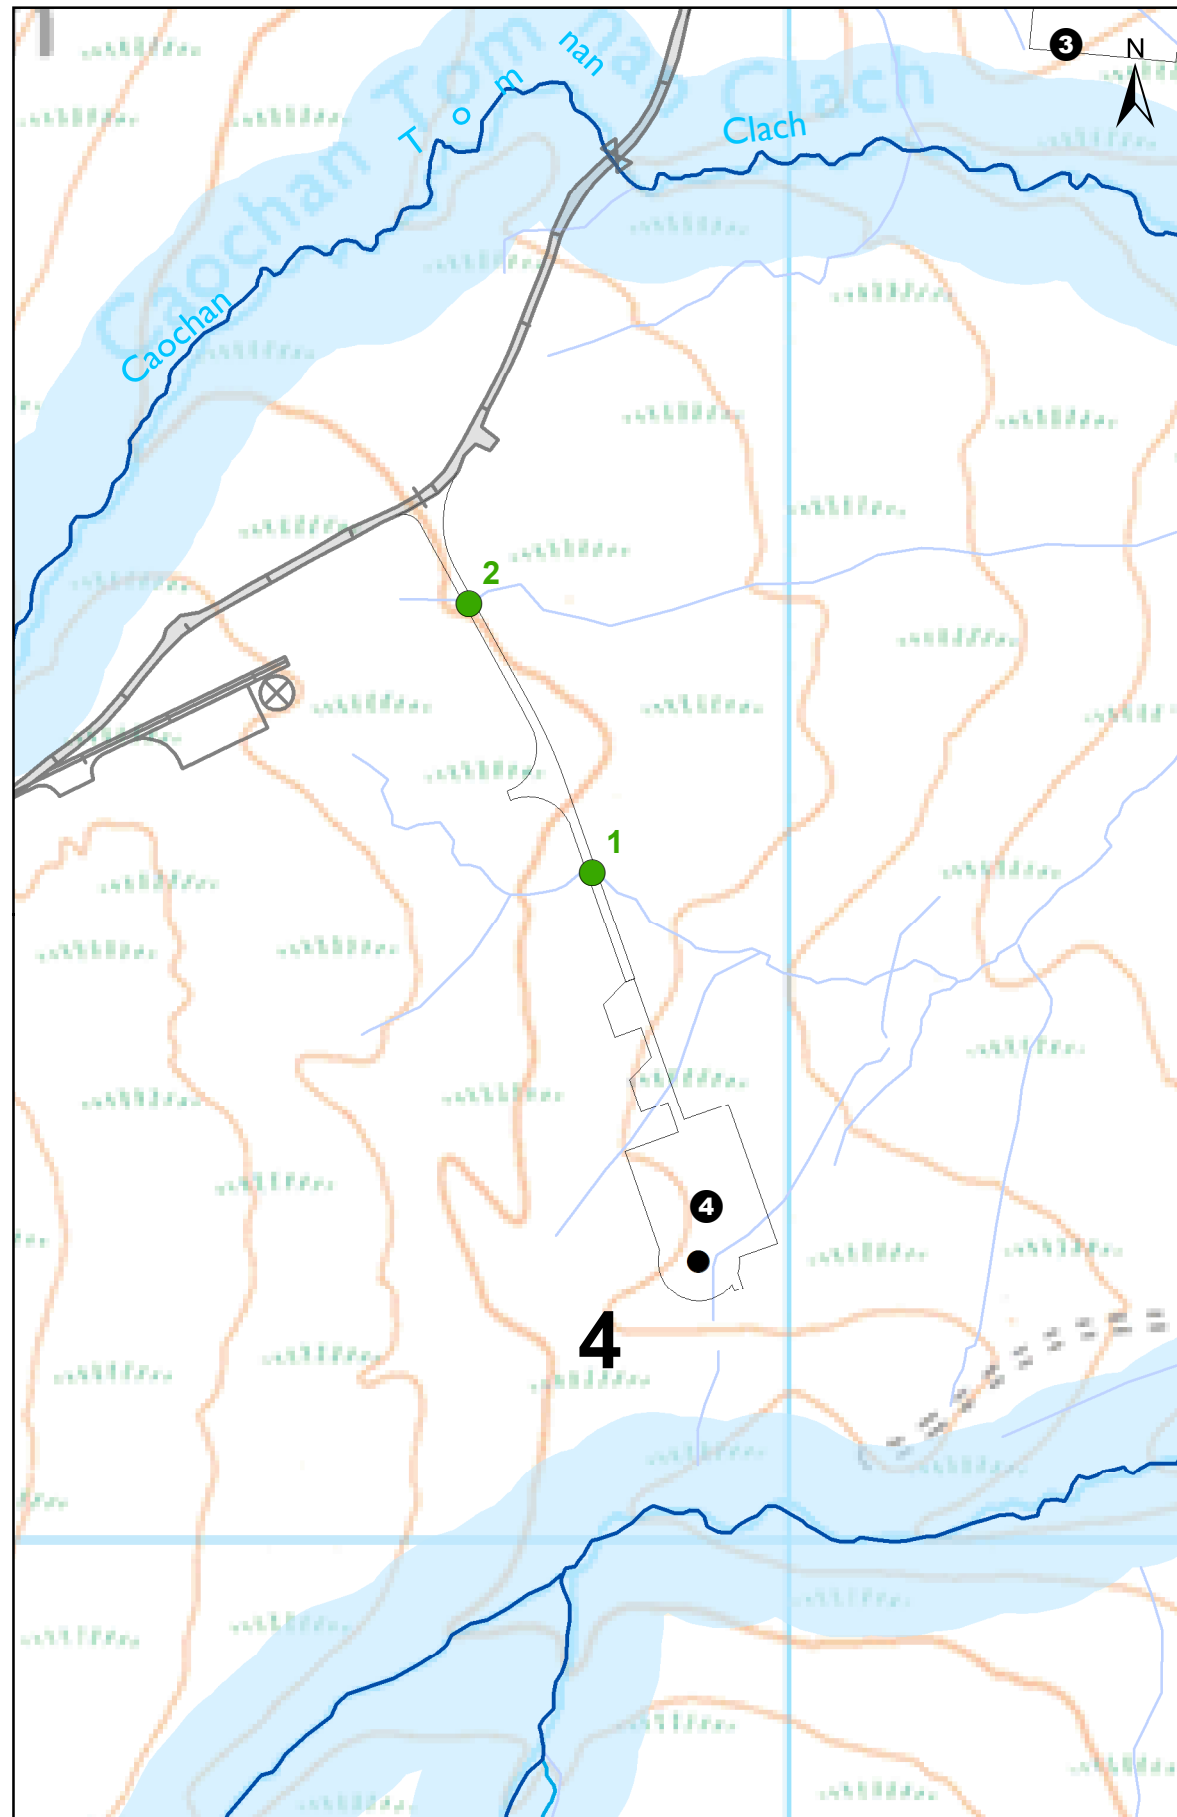

Previous T4 location with hydrological features

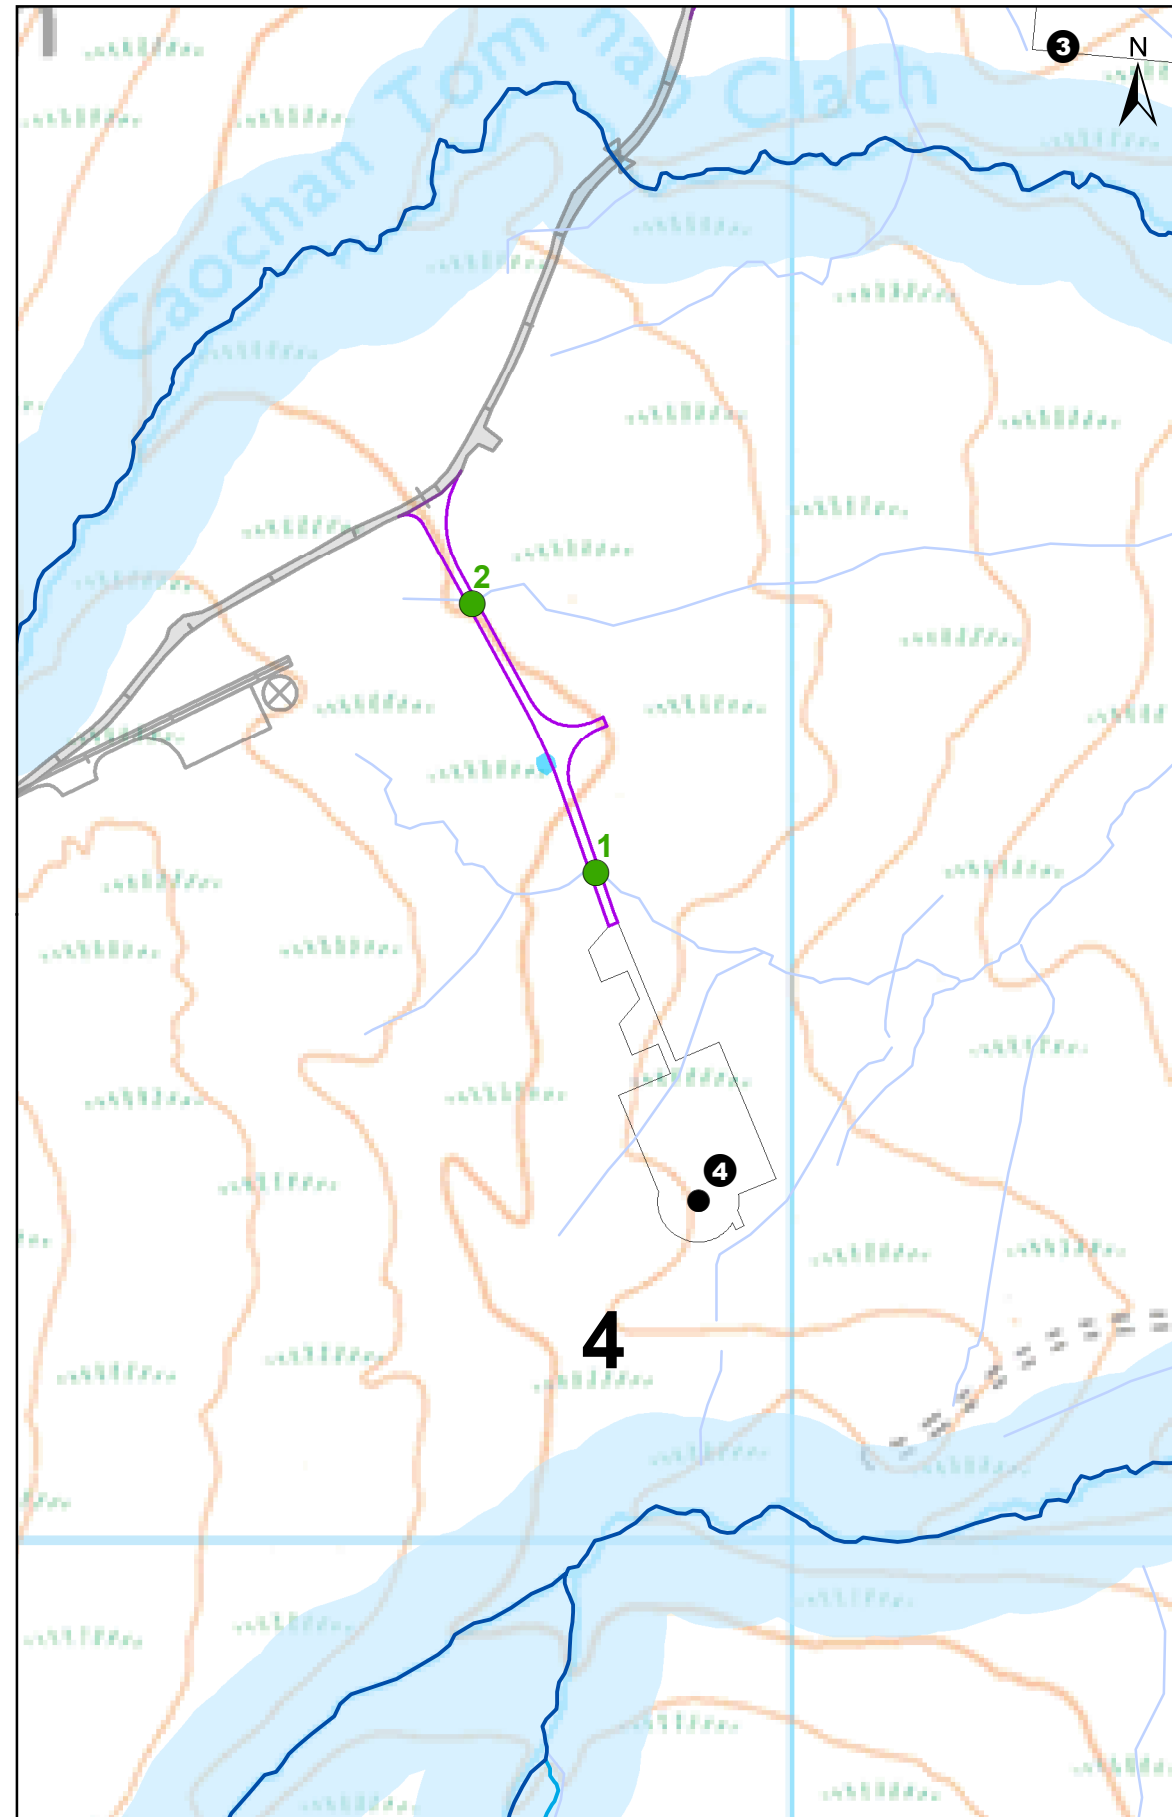

New T4 location with hydrological features

Legend:

- Site Boundary
- Turbine Locations
- TNC Extension Layout
- Floating Track
- Existing TNC Layout
- Drain Crossing Locations
- Watercourses (OS 50 K)
- Watercourses (OS 25 K)
- Drains
- Watercourse 50m Buffer (OS 50 K)

Title:
Hydrological Features Turbine T4

Project:
Tom na Clach Wind Farm Extension

Source:
© Crown copyright and database rights 2022
Ordnance Survey 0100031673

Client:
INFINERGY LTD

Drawn by: JM	Checked: DS
Date: 23/11/2022	Figure: 13.4
Scale: 0 25 50 75 100 meters	Scale: 1:4,000 @ A3

INFINERGY

FLUID
ENVIRONMENTAL CONSULTING